

REVISIONS	DATE

PROJECT TITLE:

**THE MAGNOLIA**  
LOT 1317  
792 HARVEST POINTE DRIVE  
FORT MILL, SC 29708



## Front Elevation

Scale: 1/8" = 1'-0"

© COPYRIGHT 2011, PROPERTY OF BECK DESIGN GROUP, LLC. ANY RECREATION OR UNAUTHORIZED USE BY OTHERS IS SUBJECT TO PROSECUTION TO FULL EXTENT OF THE LAW.

DRAWING BY:  
V. DEPAOLI

SCALE: AS NOTED      DATE: 09-2011

DRAWING TITLE:  
THE MAGNOLIA  
FRONT ELEVATION

DRAWING NO:  
**A-1.0**

REVISIONS	DATE

PROJECT TITLE:

**THE MAGNOLIA**  
**LOT 1317**  
**792 HARVEST POINTE DRIVE**  
**FORT MILL, SC 29708**

DRAWING BY:  
V. DEPAOLI

SCALE: AS NOTED      DATE: 09-2011

DRAWING TITLE:  
THE MAGNOLIA  
BACK ELEVATION

DRAWING NO:

**A-1.1**



## Back Elevation


Scale: 1/8" = 1'-0"

© COPYRIGHT 2011, PROPERTY OF BECK DESIGN GROUP, LLC. ANY RECREATION OR UNAUTHORIZED USE BY OTHERS IS SUBJECT TO PROSECUTION TO FULL EXTENT OF THE LAW.

REVISIONS	DATE

PROJECT TITLE:

**THE MAGNOLIA**  
**LOT 1317**  
**792 HARVEST POINTE DRIVE**  
**FORT MILL, SC 29708**

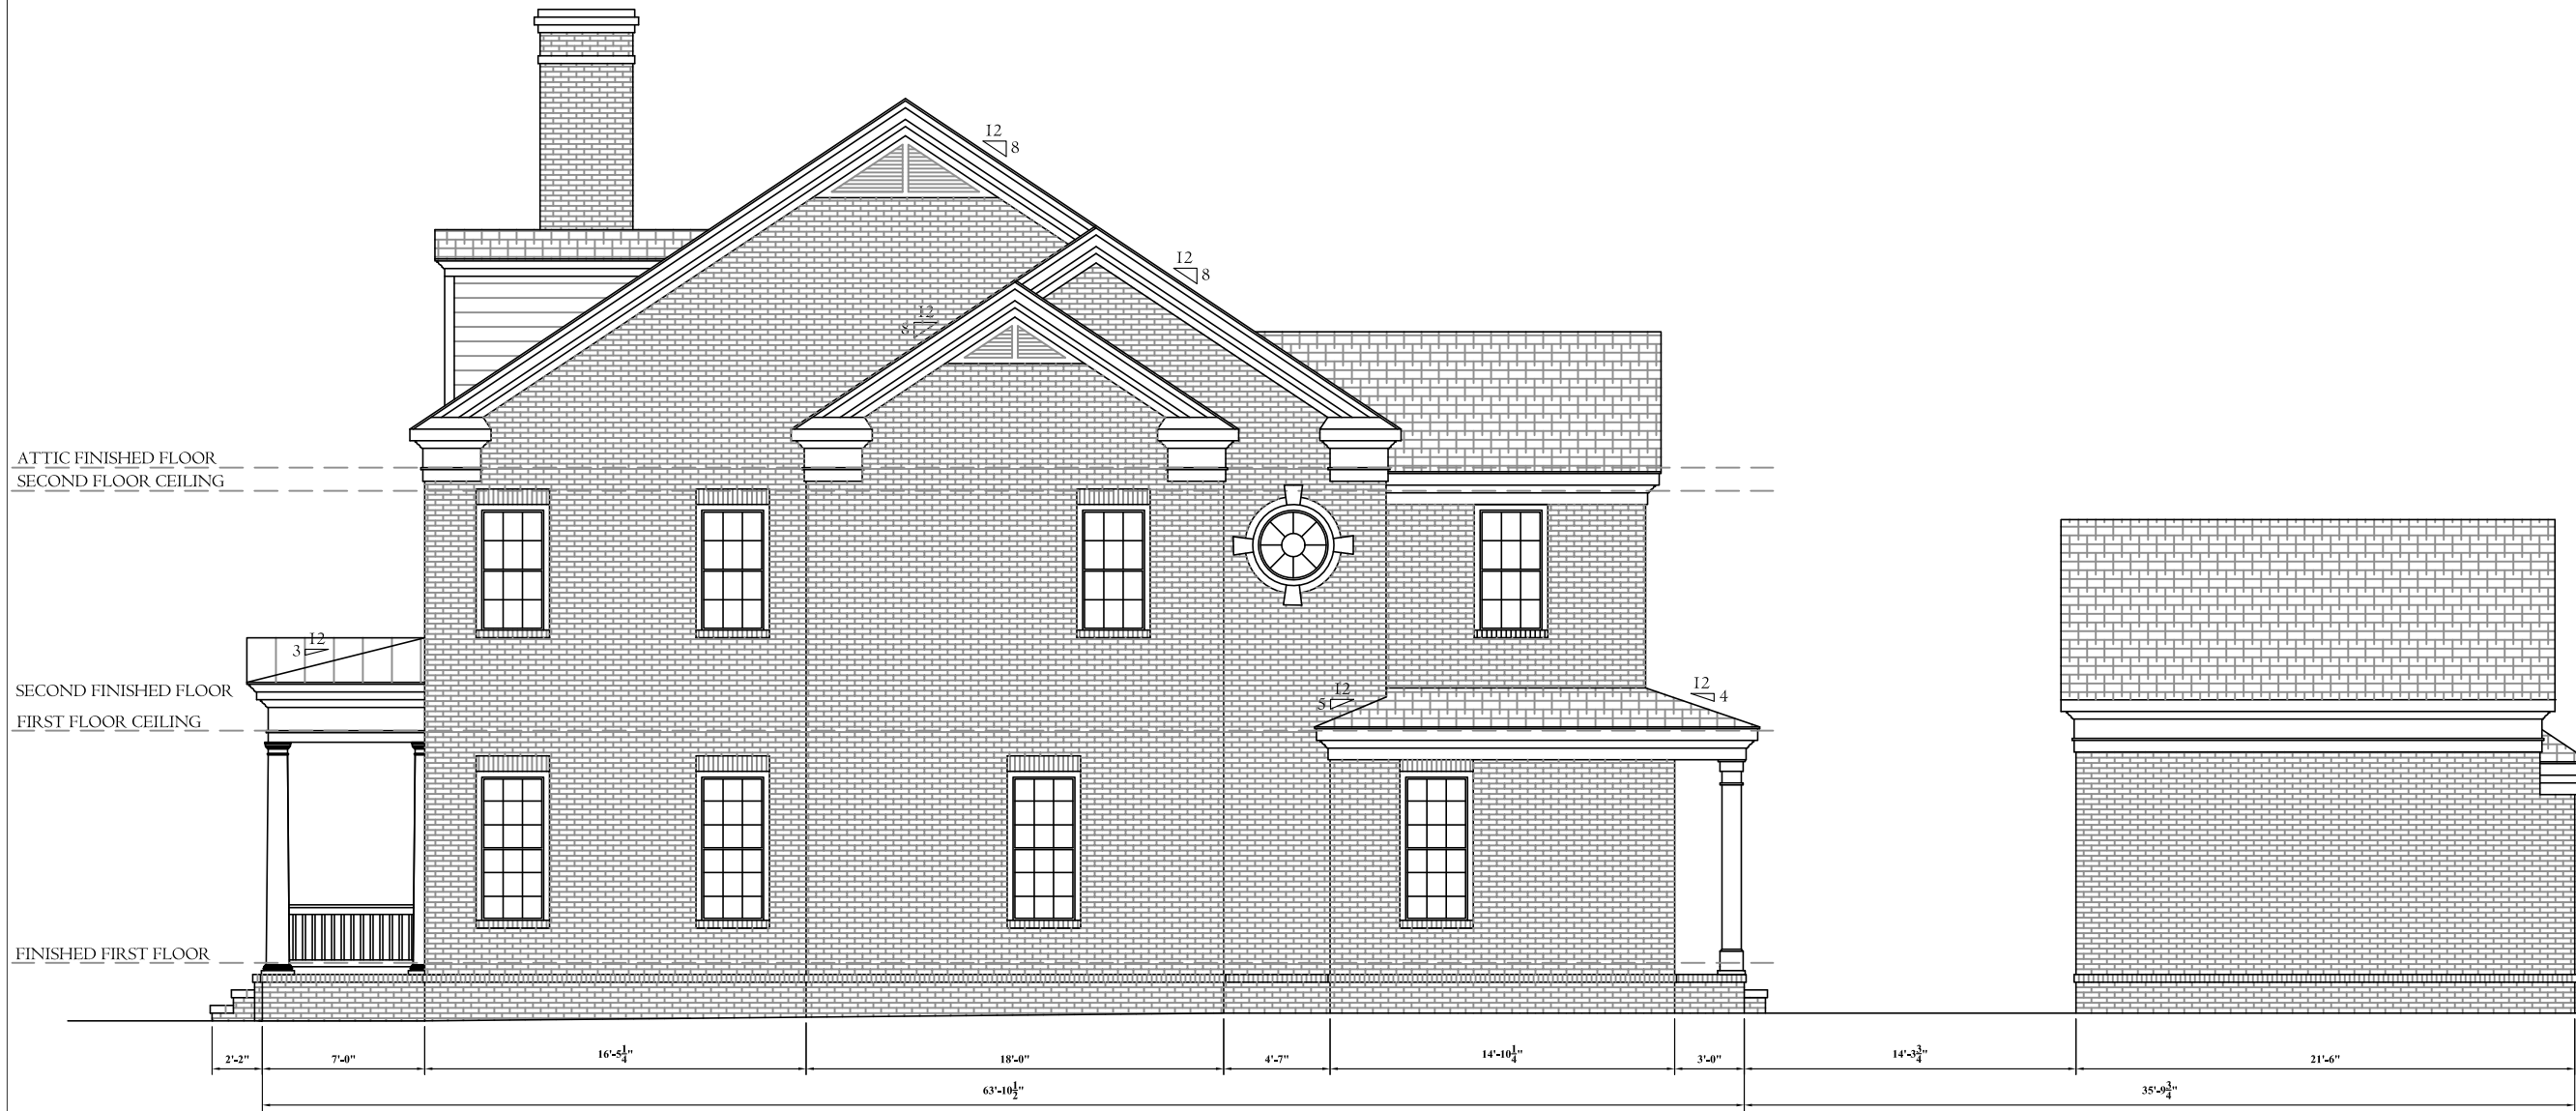

**Side Elevation**

Scale: 1/8" = 1'-0"

© COPYRIGHT 2011, PROPERTY OF BECK DESIGN GROUP, LLC. ANY RECREATION OR UNAUTHORIZED USE BY OTHERS IS SUBJECT TO PROSECUTION TO FULL EXTENT OF THE LAW.

DRAWING BY:  
V. DEPAOLI

SCALE: AS NOTED      DATE: 09-2011

DRAWING TITLE:  
THE MAGNOLIA  
SIDE ELEVATION

DRAWING NO:  
**A-1.2**

REVISIONS	DATE

PROJECT TITLE:


**THE MAGNOLIA**  
**LOT 1317**  
**792 HARVEST POINTE DRIVE**  
**FORT MILL, SC 29708**

DRAWING BY:  
V. DEPAOLI

SCALE: AS NOTED      DATE: 09-2011

DRAWING TITLE:  
THE MAGNOLIA  
FIRST FLOOR PLAN

DRAWING NO:  
**A-1.3**

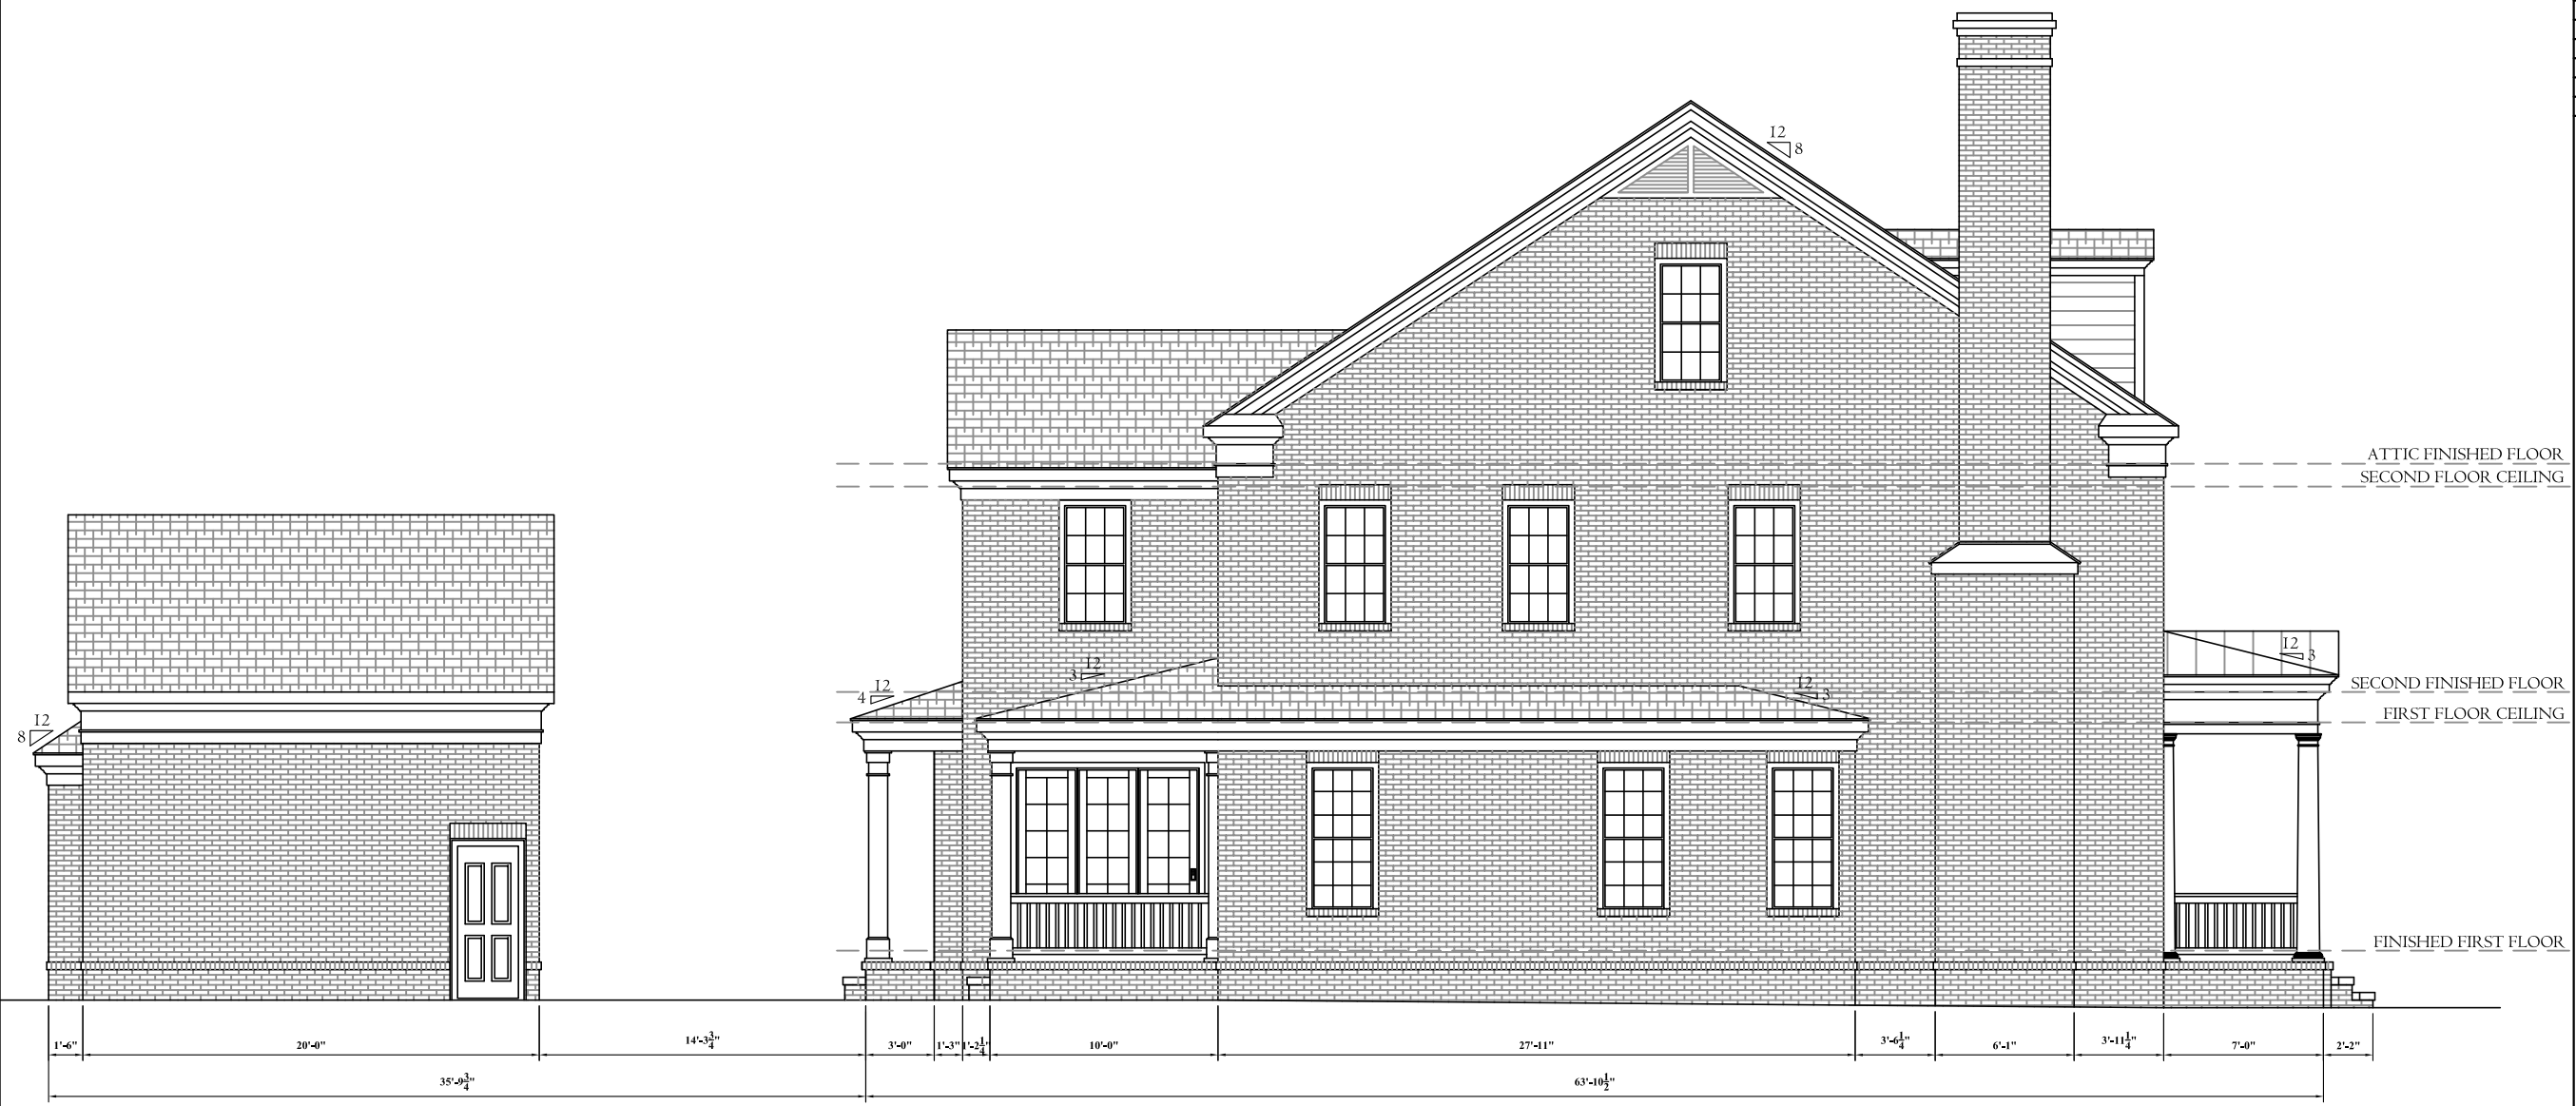

**Side Elevation**

Scale: 1/8" = 1'-0"

© COPYRIGHT 2011, PROPERTY OF BECK DESIGN GROUP, LLC. ANY RECREATION OR UNAUTHORIZED USE BY OTHERS IS SUBJECT TO PROSECUTION TO FULL EXTENT OF THE LAW.

REVISIONS	DATE

PROJECT TITLE:



**THE MAGNOLIA**  
**LOT 1317**  
**792 HARVEST POINTE DRIVE**  
**FORT MILL, SC 29708**

DRAWING BY:  
V. DEPAOLI

SCALE: AS NOTED      DATE: 09-2011

DRAWING TITLE:  
THE MAGNOLIA  
FIRST FLOOR PLAN

DRAWING NO:  
**A-2.0**

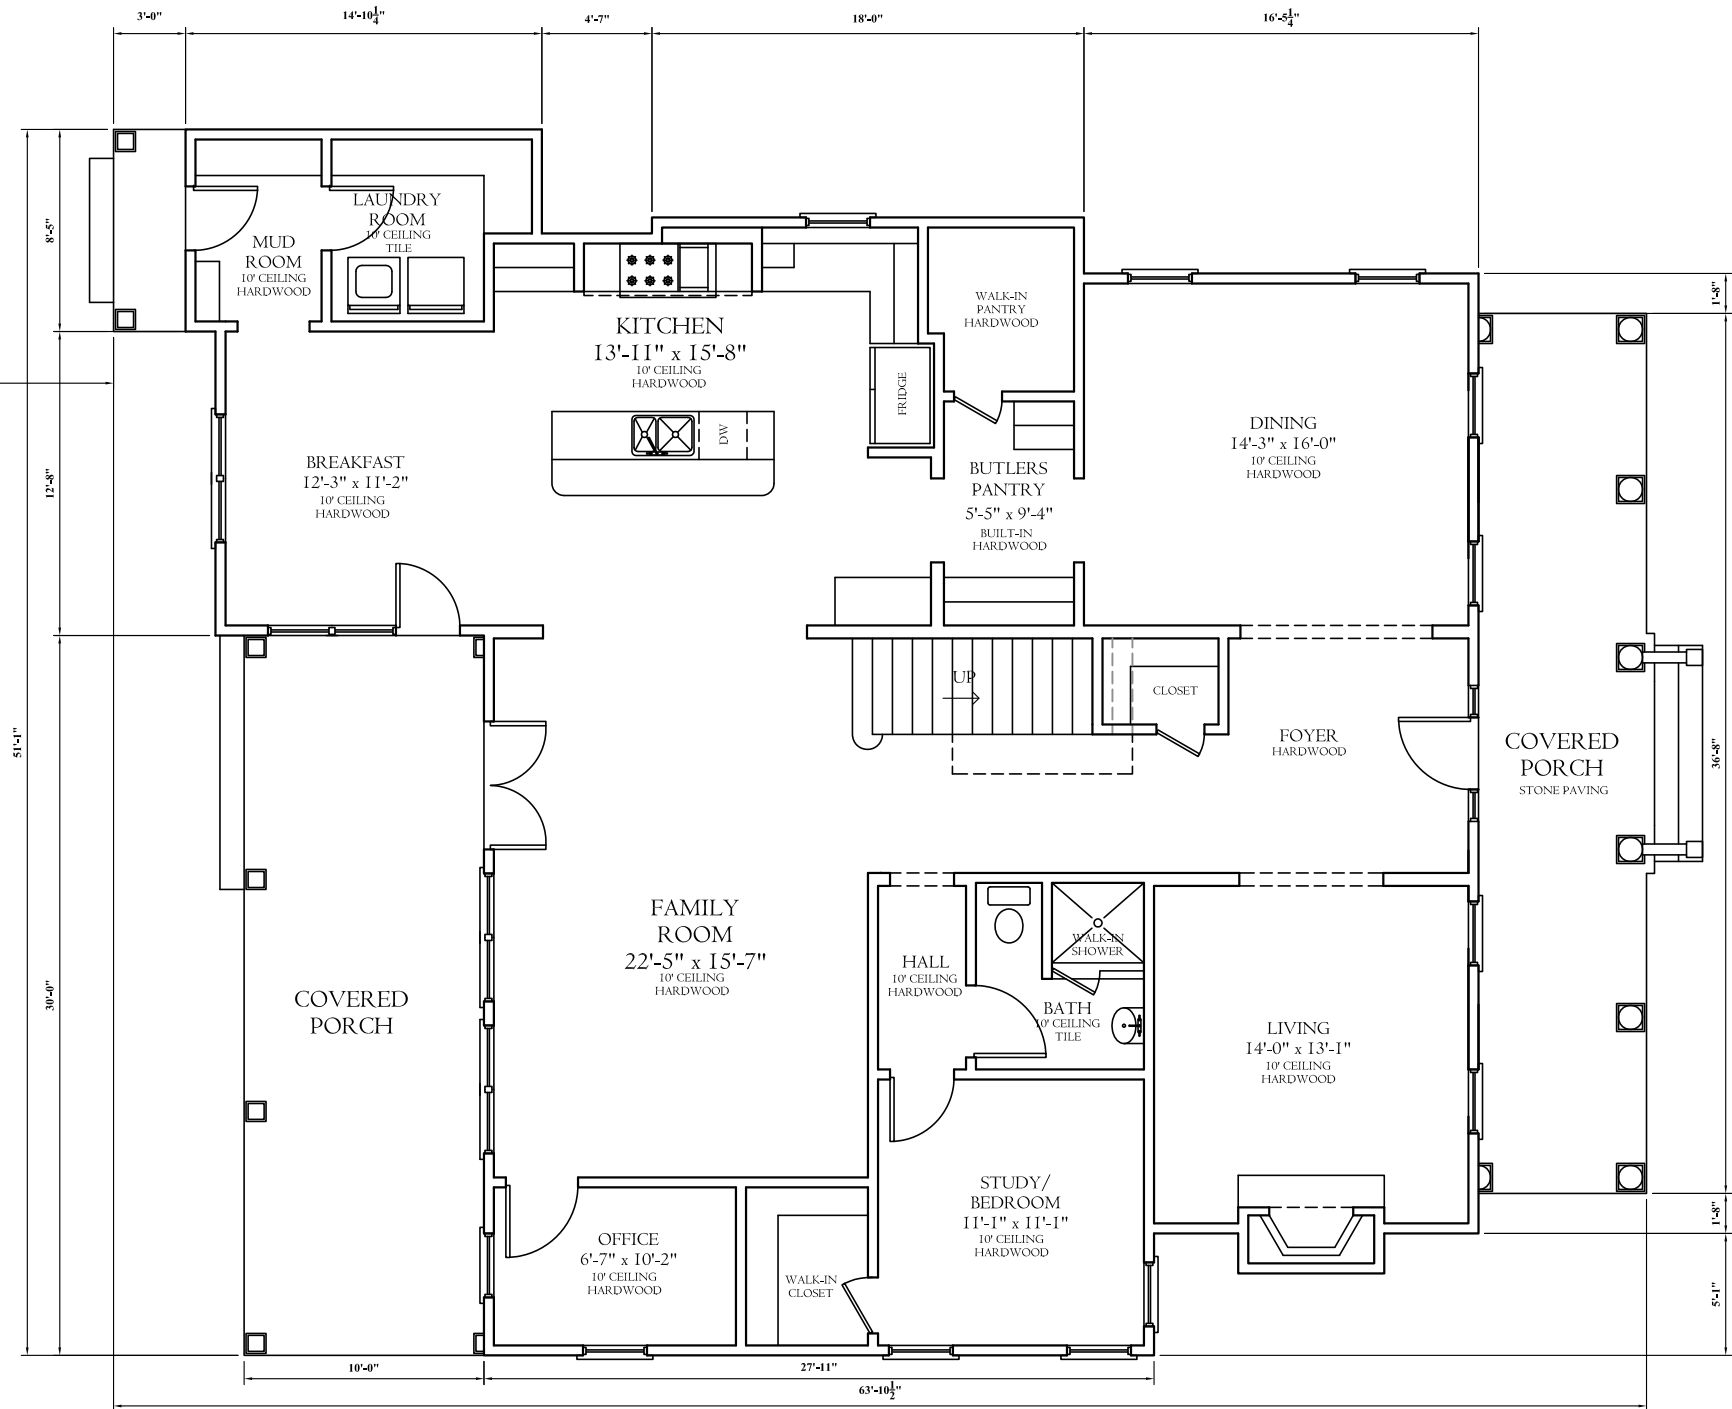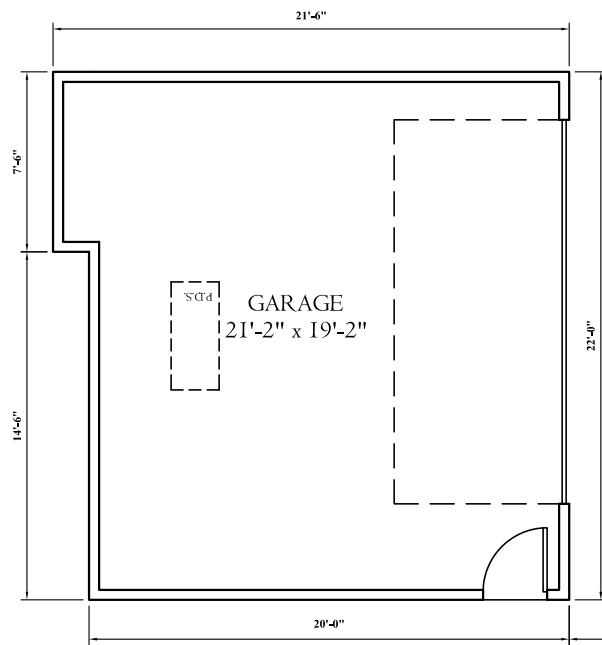

**First Floor Plan**

Scale: 1/8" = 1'-0"

© COPYRIGHT 2011, PROPERTY OF BECK DESIGN GROUP, LLC. ANY RECREATION OR UNAUTHORIZED USE BY OTHERS IS SUBJECT TO PROSECUTION TO FULL EXTENT OF THE LAW.

REVISIONS	DATE

PROJECT TITLE:



**THE MAGNOLIA**  
**LOT 1317**  
**792 HARVEST POINTE DRIVE**  
**FORT MILL, SC 29708**

DRAWING BY:  
**V. DEPAOLI**

SCALE: AS NOTED      DATE: 09-2011

DRAWING TITLE:  
**THE MAGNOLIA**  
**SECOND FLOOR PLAN**

DRAWING NO:  
**A-3.0**

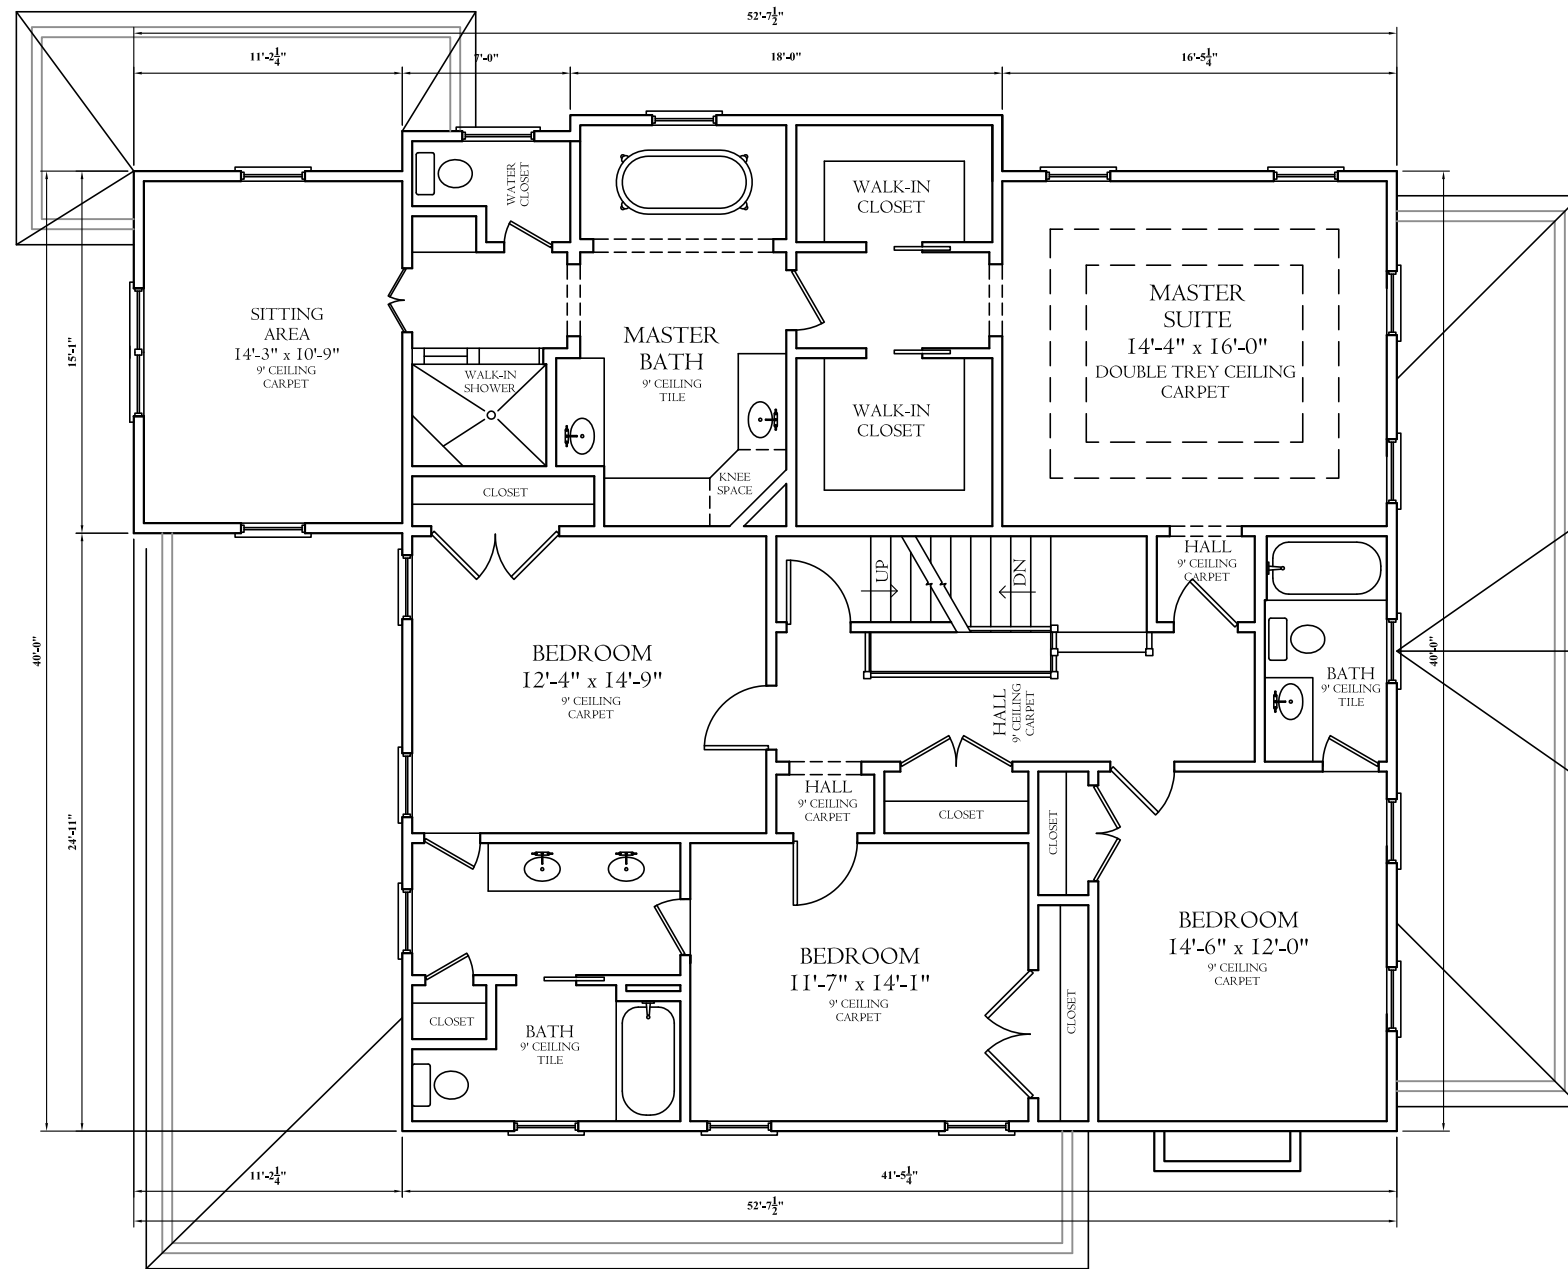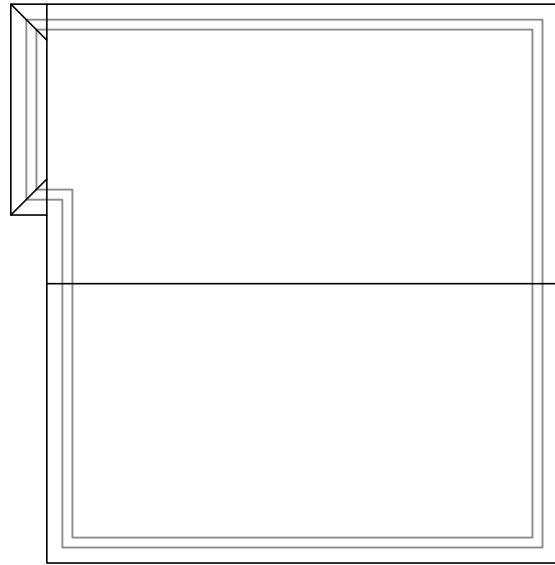

**Second Floor Plan**

Scale: 1/8" = 1'-0"

© COPYRIGHT 2011, PROPERTY OF BECK DESIGN GROUP, LLC. ANY RECREATION OR UNAUTHORIZED USE BY OTHERS IS SUBJECT TO PROSECUTION TO FULL EXTENT OF THE LAW.